



STANDARD MODULE

MASTER BEDROOM - 3.5m WIDE

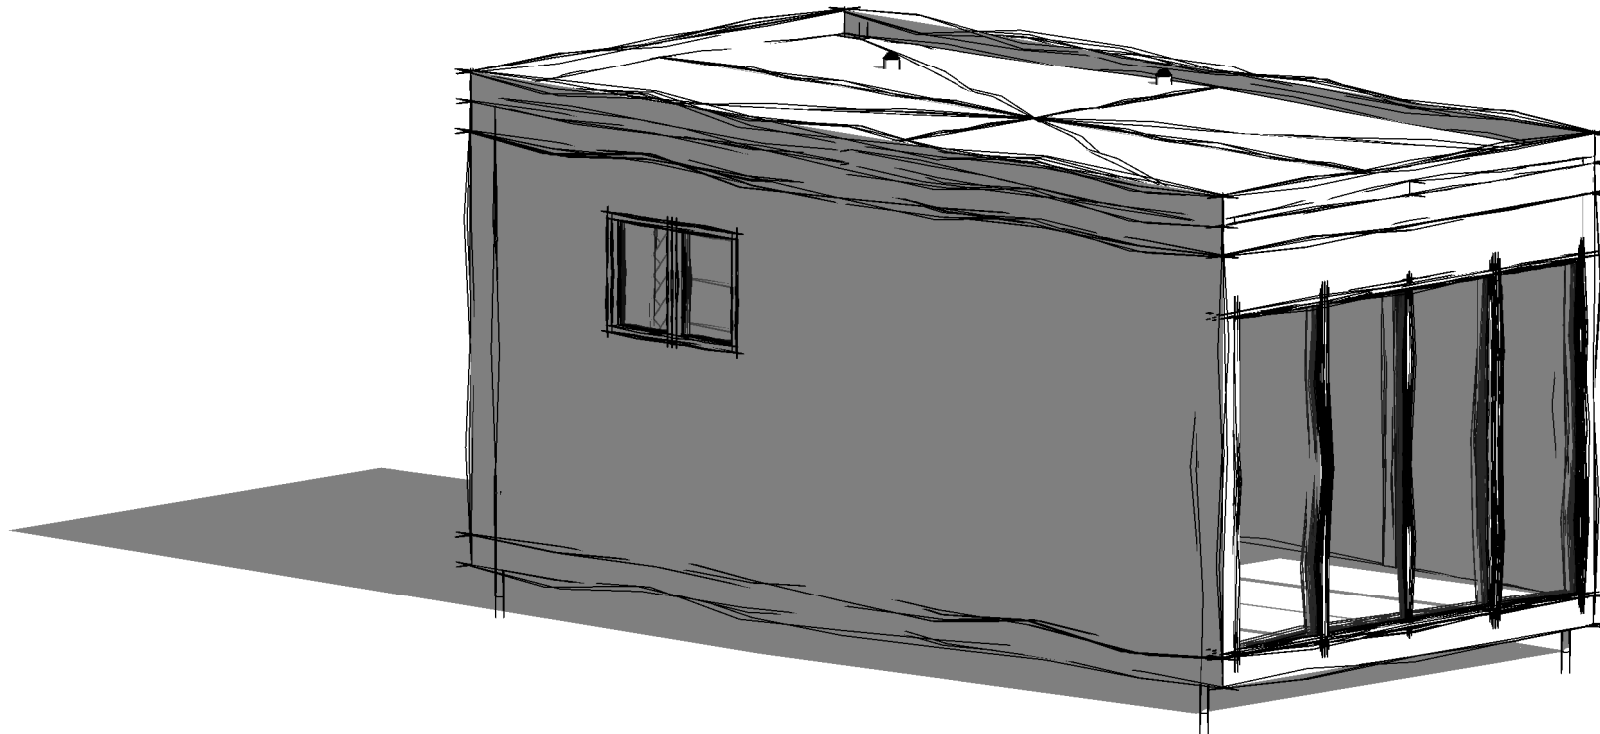


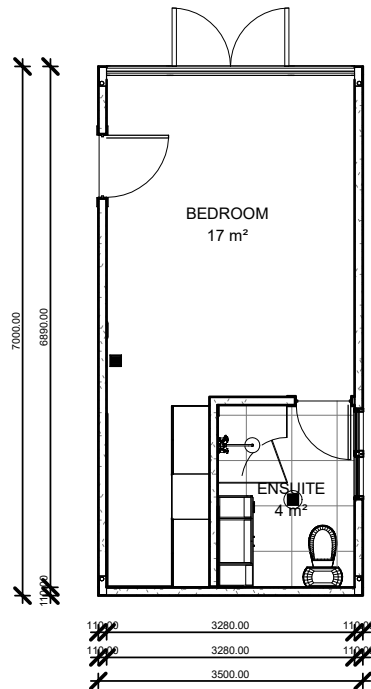

0 - Ground Floor


SCALE: 1 : 100

	12.011 ATOMIC 6	
	14 Thornycroft St, Campbellfield, Vic 3061 www.atomic6.com.au 1300 481 180	
ADDRESS: Project Address		
Scale 1 : 100	Date October 2017	Revisio A
		Drawing No. C001

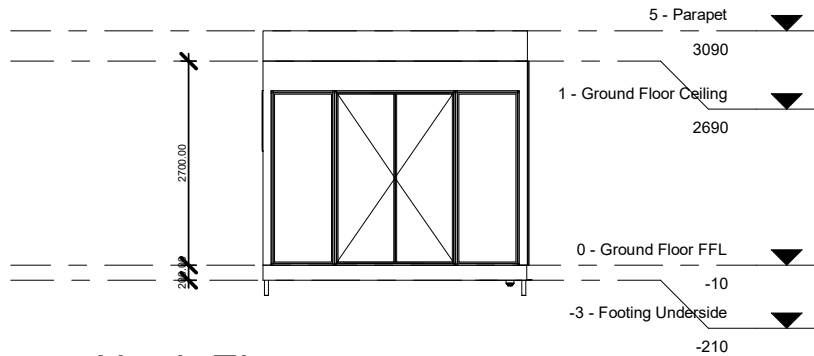


North Elev

SCALE: 1 : 100

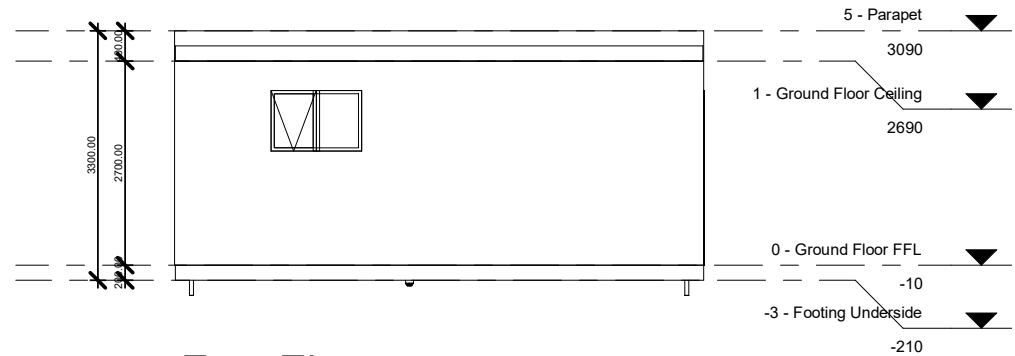


East Elev

SCALE: 1 : 100

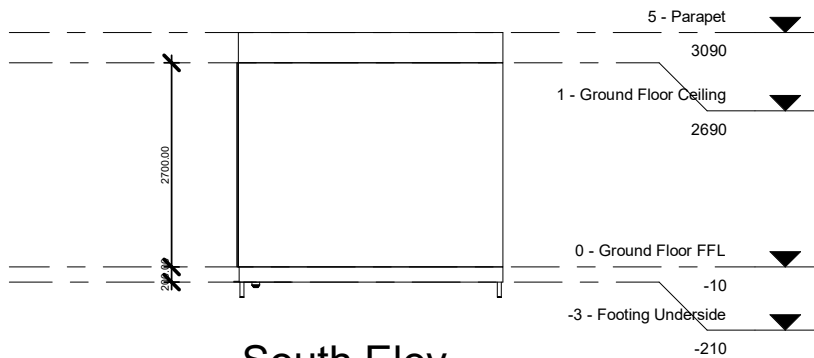

South Elev

SCALE: 1 : 100

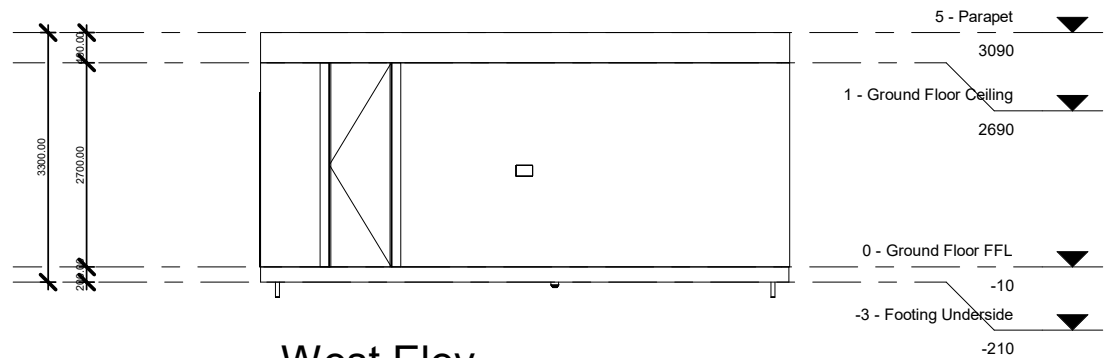

West Elev

SCALE: 1 : 100

14 Thornycroft St, Campbellfield, Vic 3061 www.atomic6.com.au 1300 481 180	
ADDRESS: Project Address	
Scale 1 : 100	Date October 2017
Revisio A n Drawing No. C002	