



STANDARD MODULE

MASTER BEDROOM - 4.5m WIDE

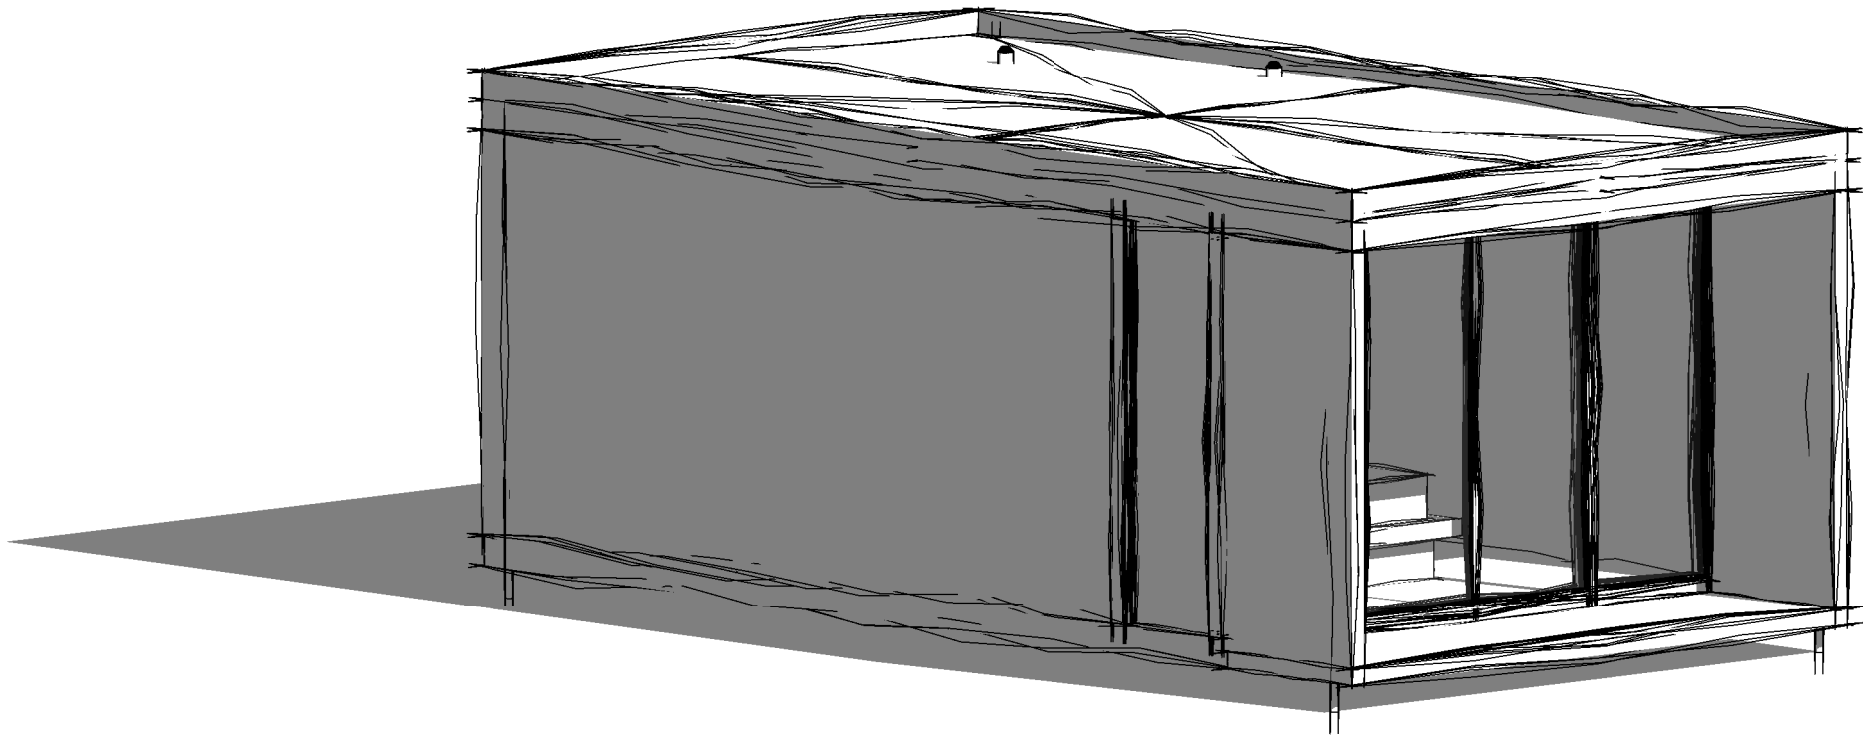


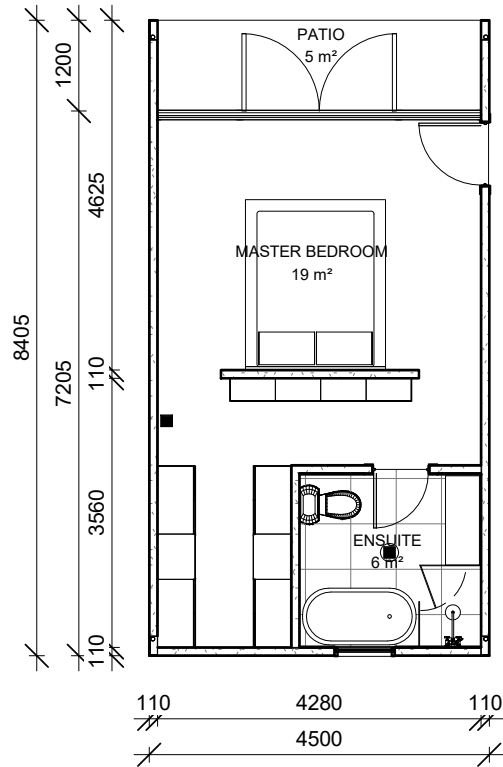

0 - Ground Floor


SCALE: 1 : 100

<p>C CARBON ATOMIC 6</p>	
<p>14 Thornycroft St, Campbellfield, Vic 3061 www.atomic6.com.au 1300 481 180</p>	
<p>ADDRESS: Project Address</p>	
<p>Scale 1 : 100</p>	<p>Date October 2017</p>
<p>Revisio A n Drawing No. C001</p>	

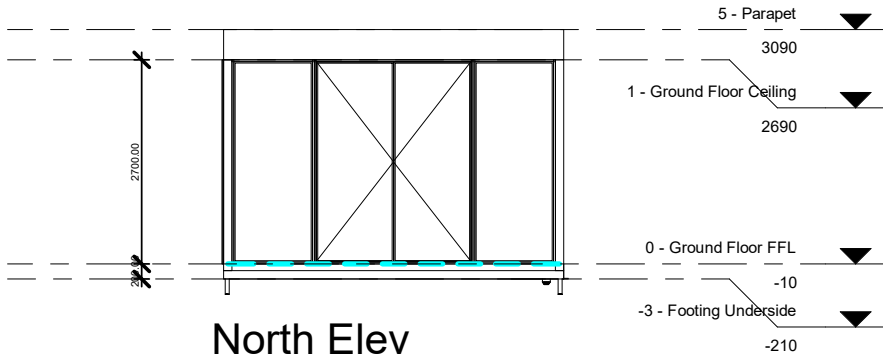


North Elev

SCALE: 1 : 100

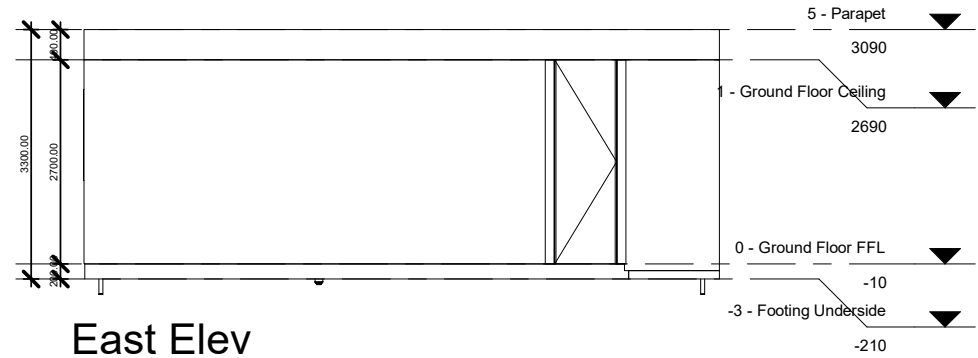


East Elev

SCALE: 1 : 100

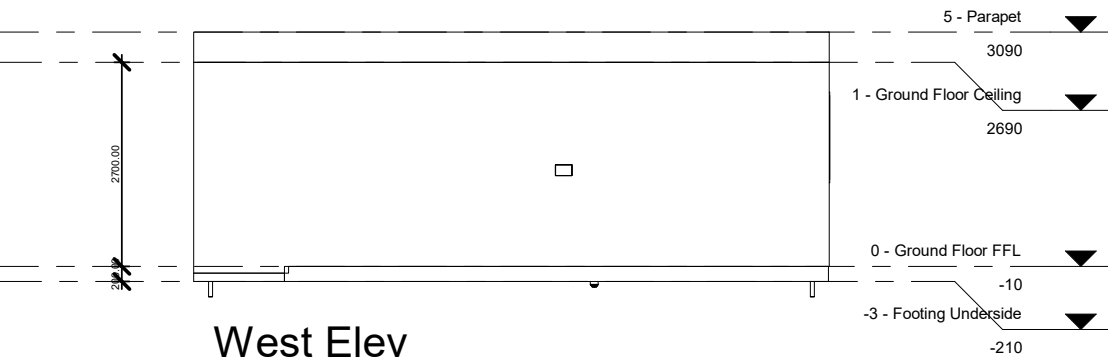

West Elev

SCALE: 1 : 100

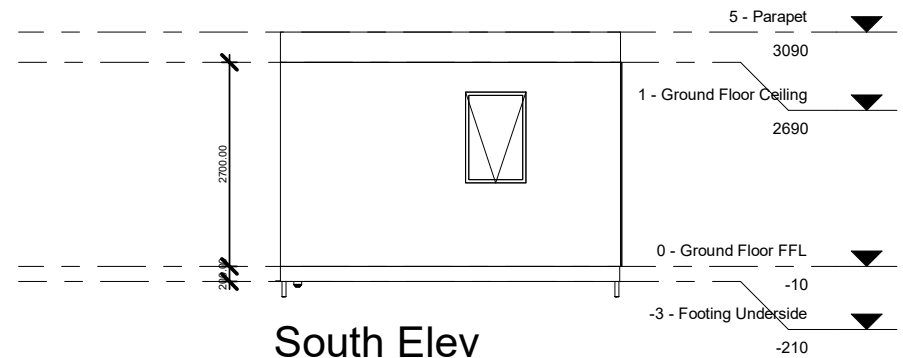

South Elev

SCALE: 1 : 100

14 Thornycroft St, Campbellfield, Vic 3061 www.atomic6.com.au 1300 481 180	
ADDRESS: Project Address	
Scale 1 : 100	Date October 2017
Revisio n A Drawing No. C002	