



STANDARD MODULE

BEDROOM WING WITH LAUNDRY AND BATHROOM

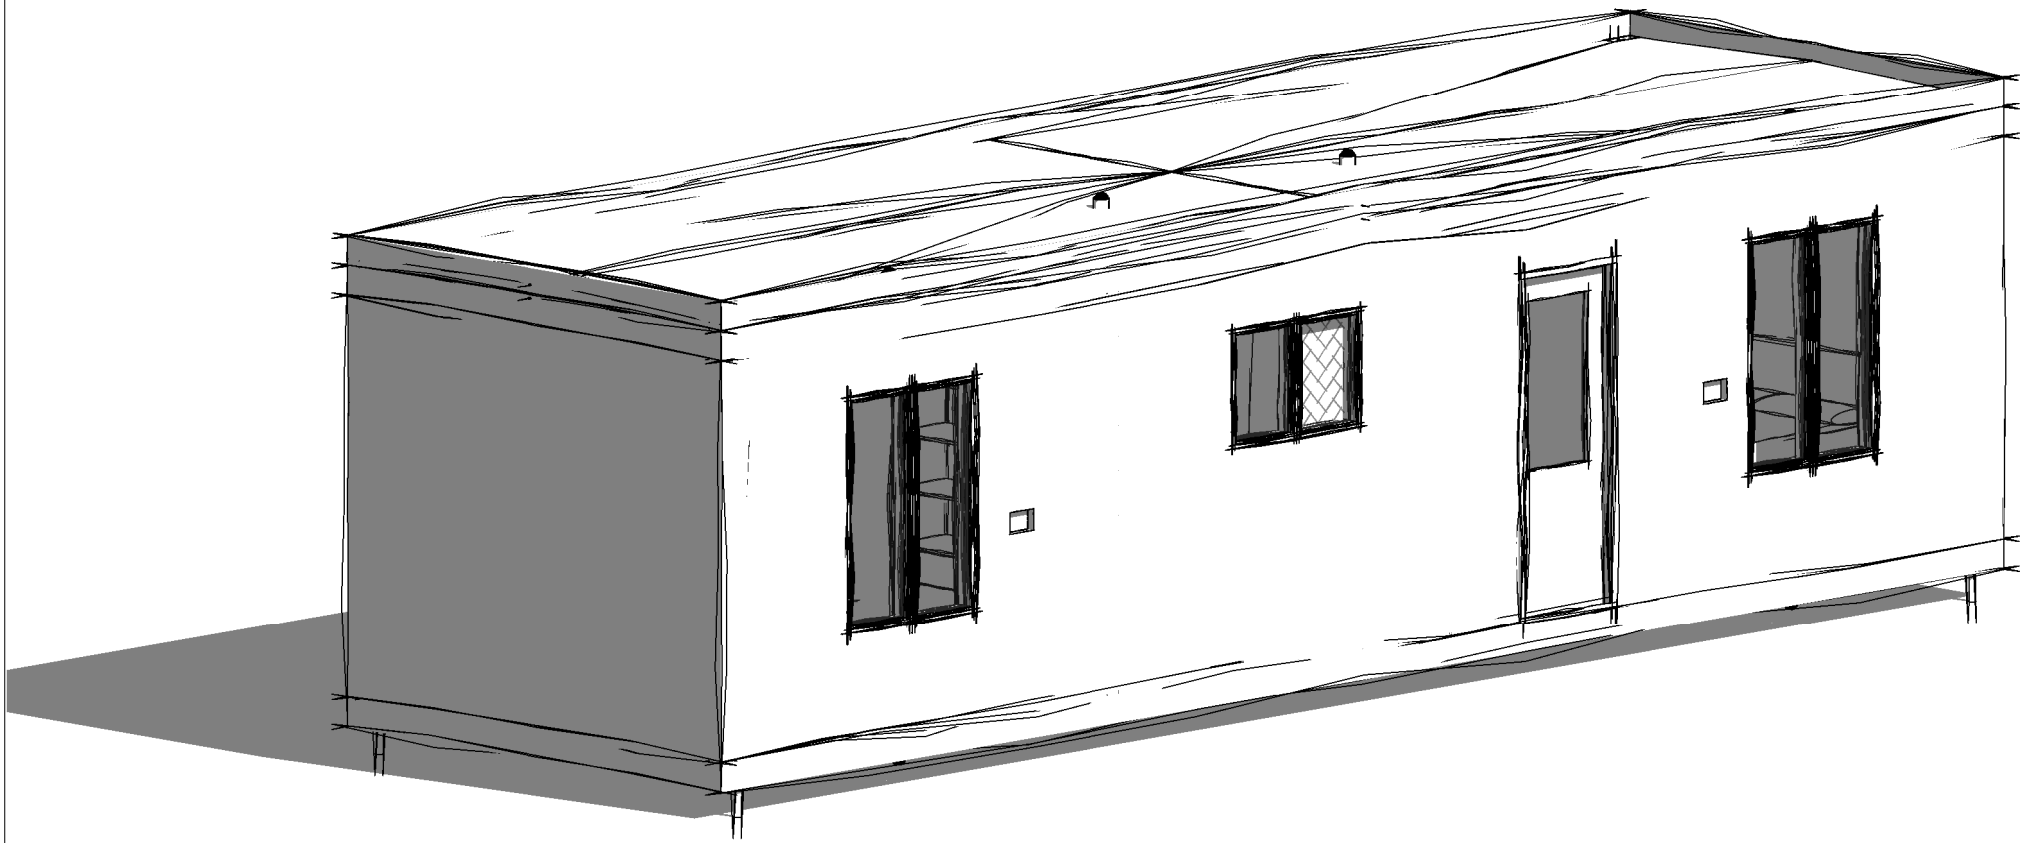


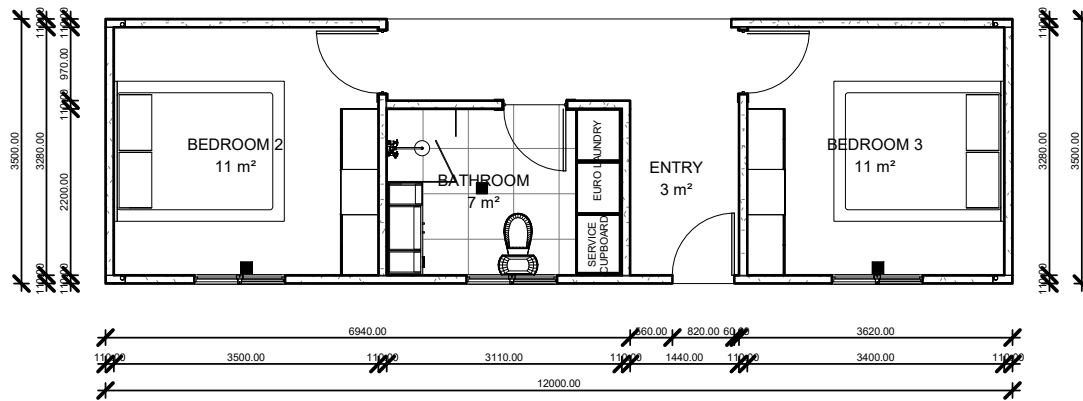

0 - Ground Floor


SCALE: 1 : 100

14 Thornycroft St, Campbellfield, Vic 3061 www.atomic6.com.au 1300 481 180	
ADDRESS: Project Address	
Scale 1 : 100	Date October 2017
Revisio A n Drawing No. C001	

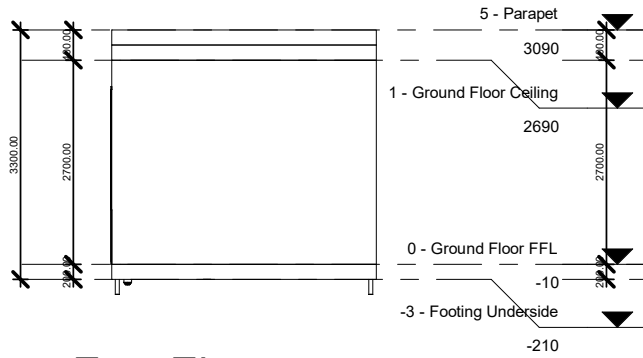


East Elev

SCALE: 1 : 100

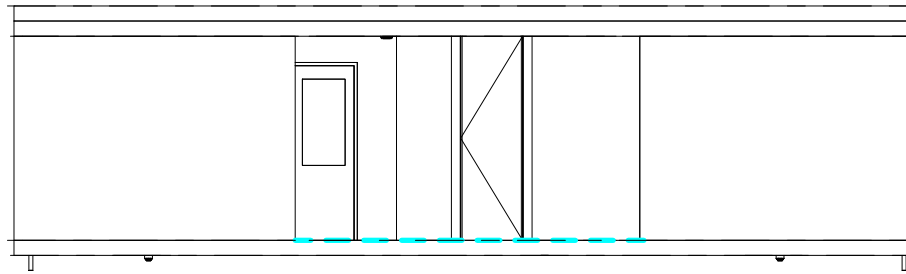


North Elev

SCALE: 1 : 100

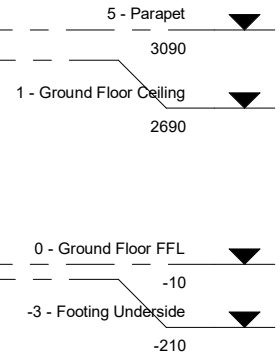


West Elev

SCALE: 1 : 100

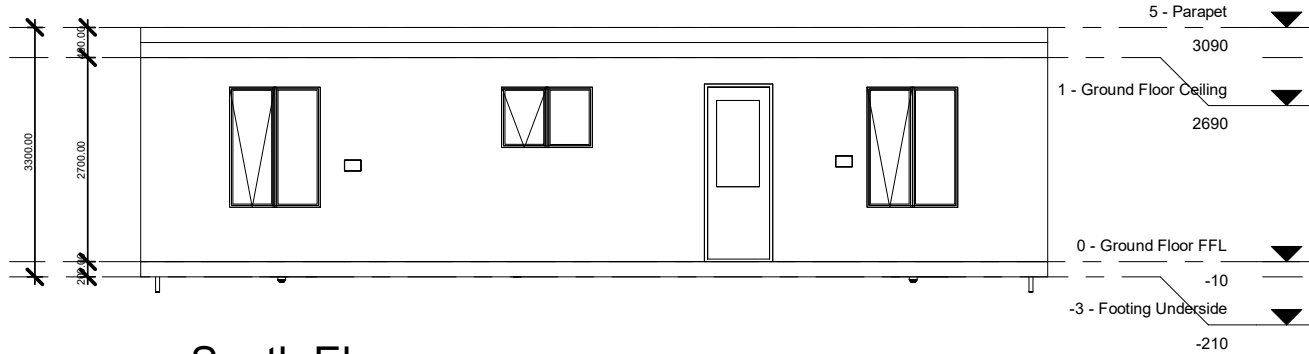

South Elev

SCALE: 1 : 100

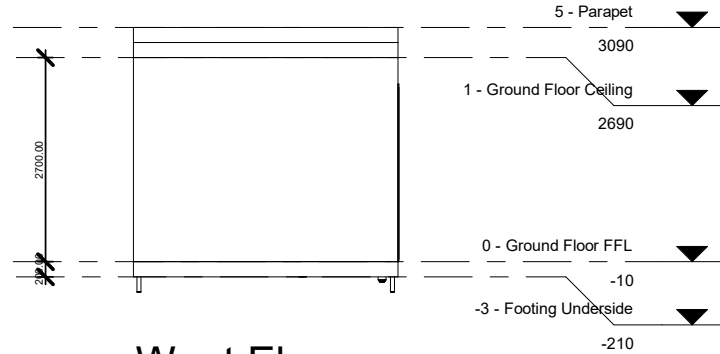

East Elev

SCALE: 1 : 100

14 Thornycroft St, Campbellfield, Vic 3061 www.atomic6.com.au 1300 481 180	
ADDRESS: Project Address	
Scale 1 : 100	Date October 2017
Revisio n A Drawing No. C002	